





Front Elevation

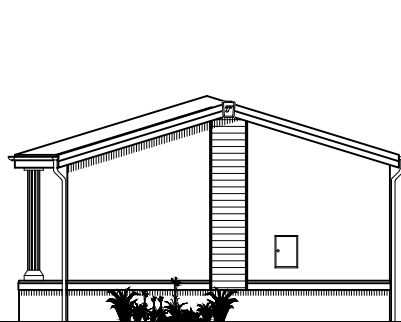


End Elevation (Bedroom)



Rear Elevation

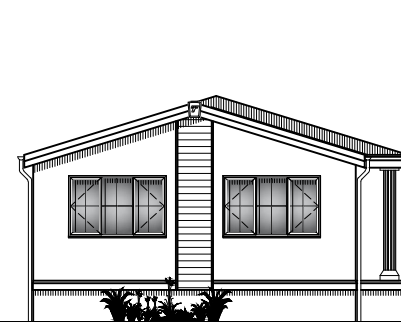

End Elevation (Lounge)

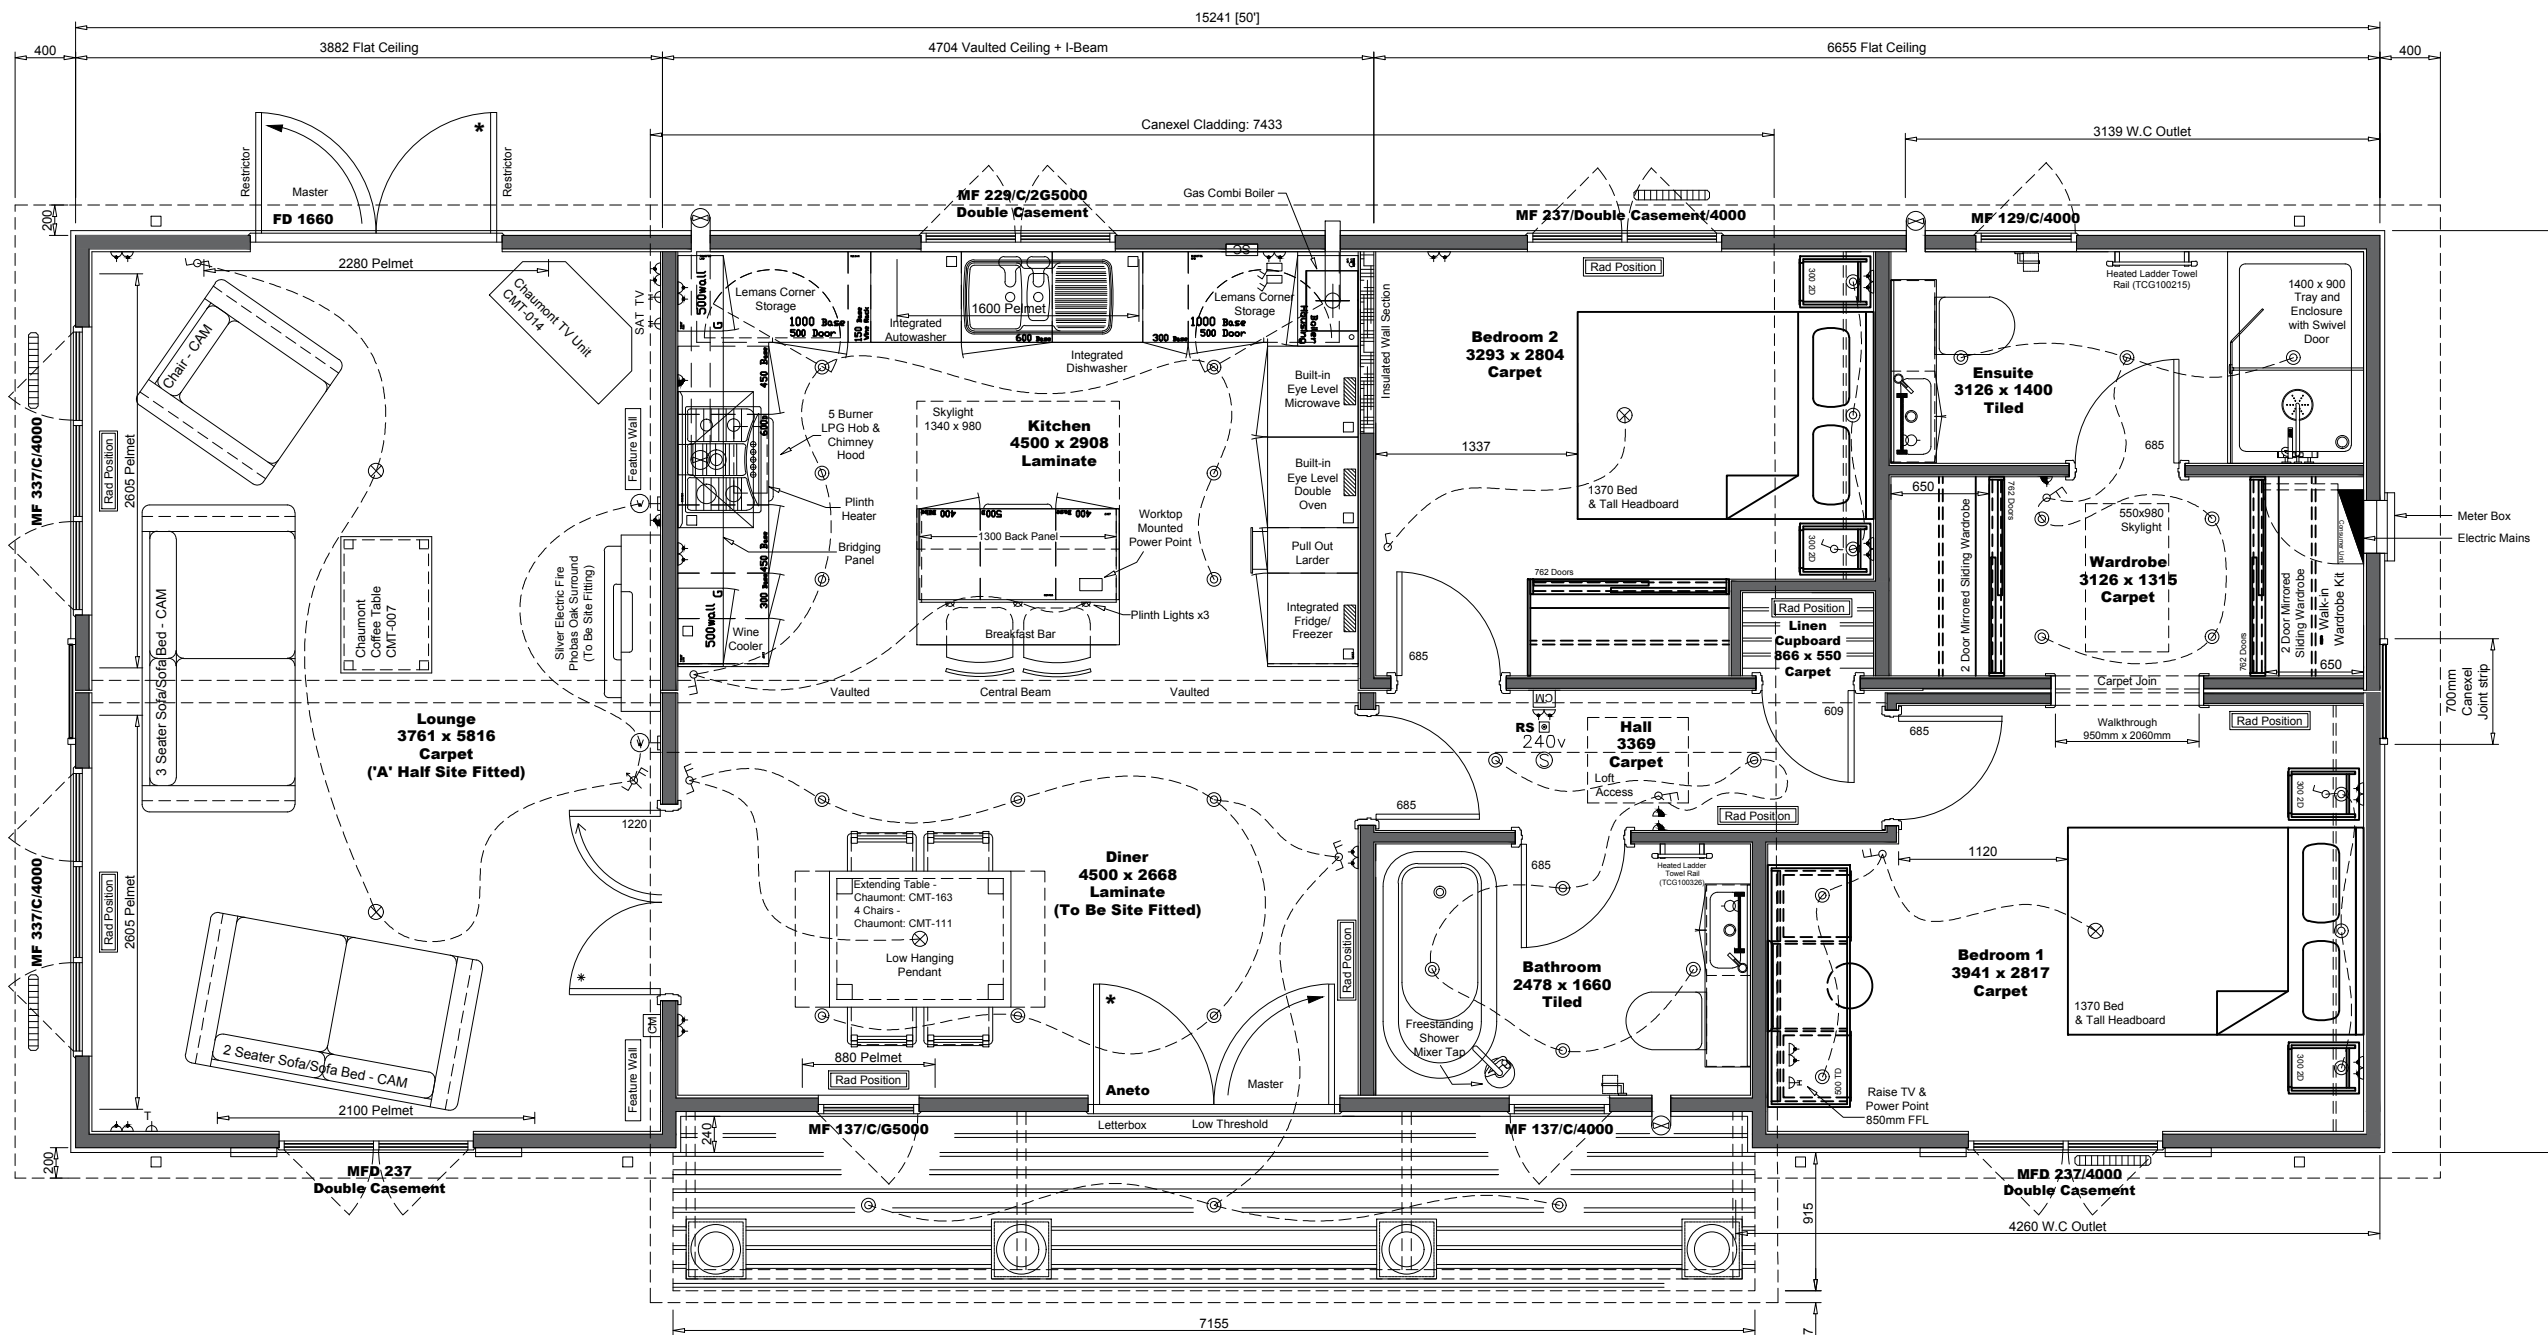

Build Notes:
 Elevations are for illustrative purposes only
 Vaulted Ceiling to Kitchen / Diner
 Steel Beams and 2x I-Beam for Vaulted Ceiling
 17° Pitch Roof

Copyright Notice:
 This drawing and the information contained in it, is the property of Tingdene Homes Ltd. It may not be used, transmitted or reproduced, in whole or in part, without prior written consent from Tingdene Homes Ltd. Copyright ©.

	Addington 2017	
Size:	Metric: 15.241 x 6.096	Imperial: 50' x 20'
Park:		
Customer:		

	DOUBLE SWITCHED SOCKET		ELECTRIC TAILS ONLY		240v		SMOKE DETECTOR
	SINGLE SWITCHED SOCKET		PENDANT LIGHT FITTING		ELECTRICAL CONSUMER UNIT		EXTERNAL POWER POINT
	LIGHT SWITCH		BATTEN LIGHT FITTING		EXTERNAL LIGHT FITTING		IP RATED LIGHT FITTING
	LIGHT SWITCH PULL CORD		TELEPHONE POINT		CARBON MONOXIDE DETECTOR		WASHING MACHINE PLUMBING
	FUSED SPUR		TELEVISION OR SATELLITE POINT		HEATING THERMOSTAT		RADIATOR
	COOKER SWITCH		EXTRACTOR FAN		EXTERNAL TAP		

00.00.00	...
1	
2	
3	
4	
5	
6	

TING DENE

Tingdene Homes Limited.
 Bradfield Road, Finedon Road Ind. Est., Wellingborough,
 Northants, NN8 4HB
 Tel: +44(0)1933 230100 Fax: +44(0)1933 272216
 www.tingdene.co.uk

Scale: 1:50 Sales No: S.O. No: MASTER