





Front Elevation

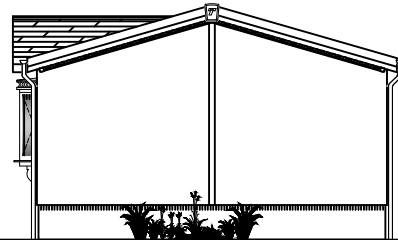


End Elevation (Bedroom)



Rear Elevation

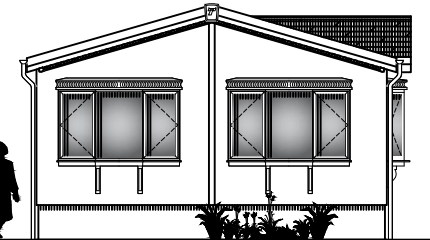

End Elevation (Lounge)

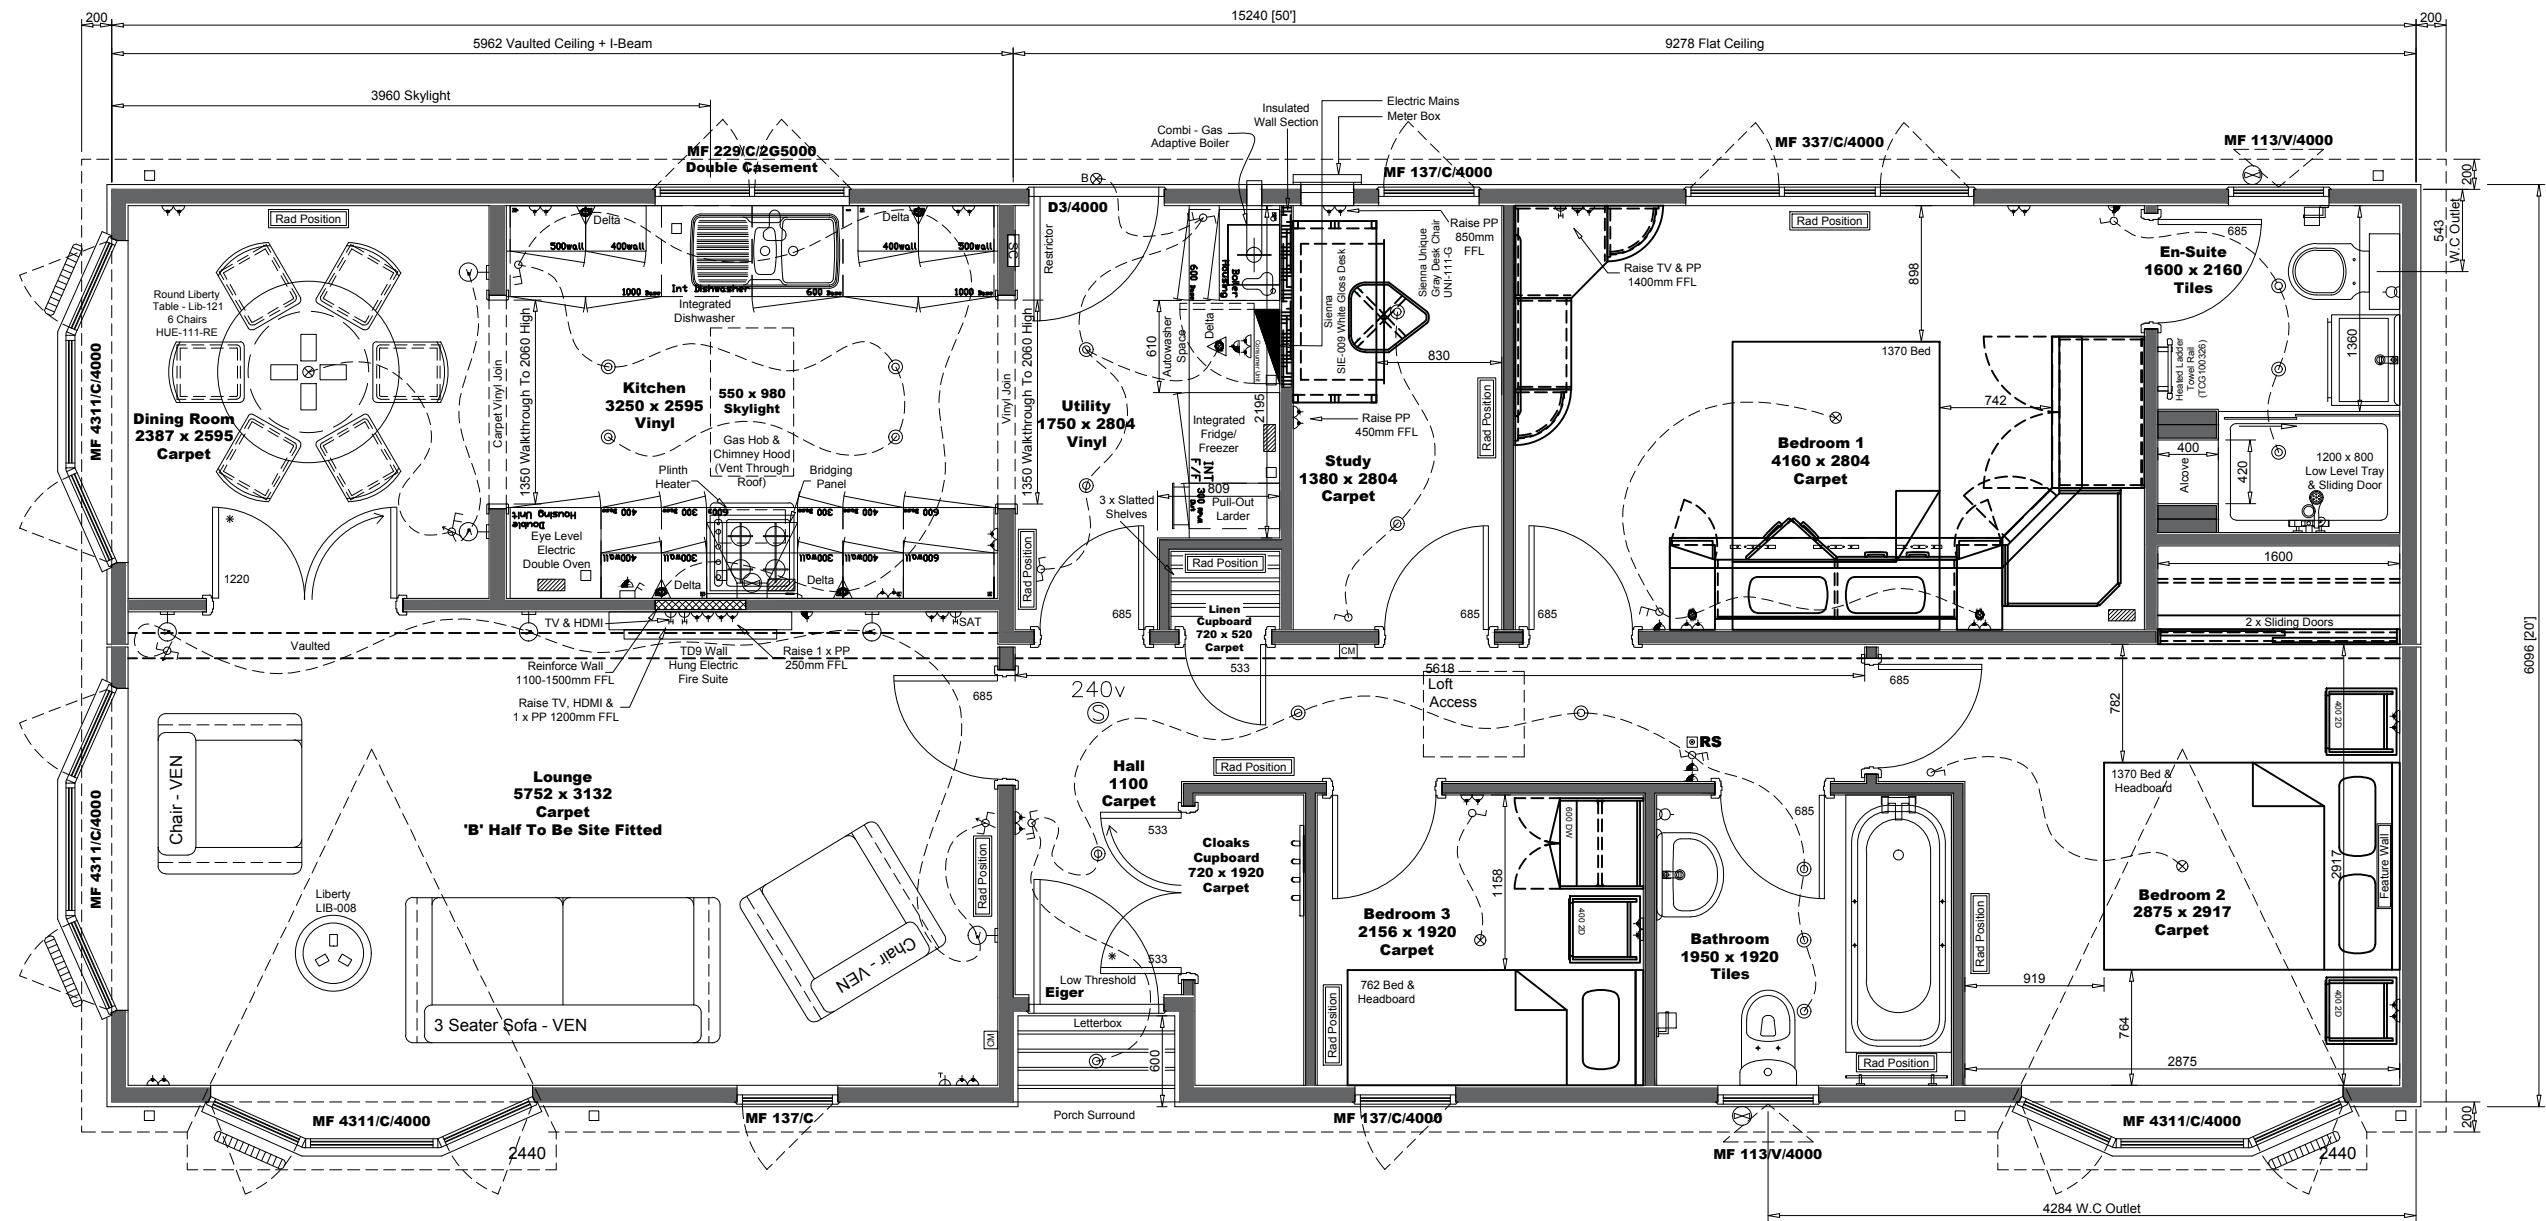

Build Notes:
 Elevations are for illustrative purposes only
 Vaulted Ceiling to Lounge, Diner and Kitchen
 4x Steel Beams and 2 x I-Beam Required
 16° Pitch Roof

Copyright Notice:
 This drawing and the information contained in it, is the property of Tingdene Homes Ltd. It may not be used, transmitted or reproduced, in whole or in part, without prior written consent from Tingdene Homes Ltd. Copyright ©.

Dolben Lodge 2017	
Size:	Metric: 15.240 x 6.096 Imperial: 50' x 20'
Park:	
Customer:	

	DOUBLE SWITCHED SOCKET		ELECTRIC TAILS ONLY		240v		SMOKE DETECTOR
	SINGLE SWITCHED SOCKET		PENDANT LIGHT FITTING		ELECTRICAL CONSUMER UNIT		EXTERNAL POWER POINT
	LIGHT SWITCH		BATTEN LIGHT FITTING		EXTERNAL LIGHT FITTING		IP RATED LIGHT FITTING
	LIGHT SWITCH PULL CORD		TELEPHONE POINT		WASHING MACHINE PLUMBING		RADIATOR
	FUSED SPUR		TELEVISION OR SATELLITE POINT		RADIATOR		EXTERNAL TAP
	COOKER SWITCH		CARBON MONOXIDE DETECTOR				
	DOWNLIGHT		HEATING THERMOSTAT				
	WALL LIGHT		EXTRACTOR FAN				

1	
2	
3	
4	
5	
6	

TING DENE

Tingdene Homes Limited.
 Bradfield Road, Finedon Road Ind. Est., Wellingborough,
 Northants, NN8 4HB
 Tel: +44(0)1933 230100 Fax: +44(0)1933 272216
 www.tingdene.co.uk

Scale: 1:50 Sales No: S.O. No: MASTER